

- 1) FUNCTION: PASSAGE (PA) AND PRIVACY (PY).
- 2) FOR RIGHT HAND OPERATION, MIRROR DIMENSIONS TO OTHER SIDE OF JAMB.
- 3) THIS DOOR PREP DRAWING IS NOT FULL SCALE--DO NOT USE AS FULL SIZE TEMPLATE.
- 4) FOR APPROPRIATE STRIKE PREP, SEE DP-303, DP-327, DP-344, DP-394.

Description:
T400 TUBULAR DOOR PREP (ANSI 160)
SQUARE CORNER




TOLERANCES UNLESS
OTHERWISE SPECIFIED:
X.X (METRIC)= ± 0.5
X.XX(METRIC)= ± 0.15
0.00"(UNIFIED)= ± 0.015 "
0.000"(UNIFIED)= ± 0.005 "

Drawing No: DP-462

Drawn By:	JDK
-----------	-----

Orig.Date	10-10-24
-----------	----------

Rev. Date:	02-05-25	Rev.:	B
------------	----------	-------	---

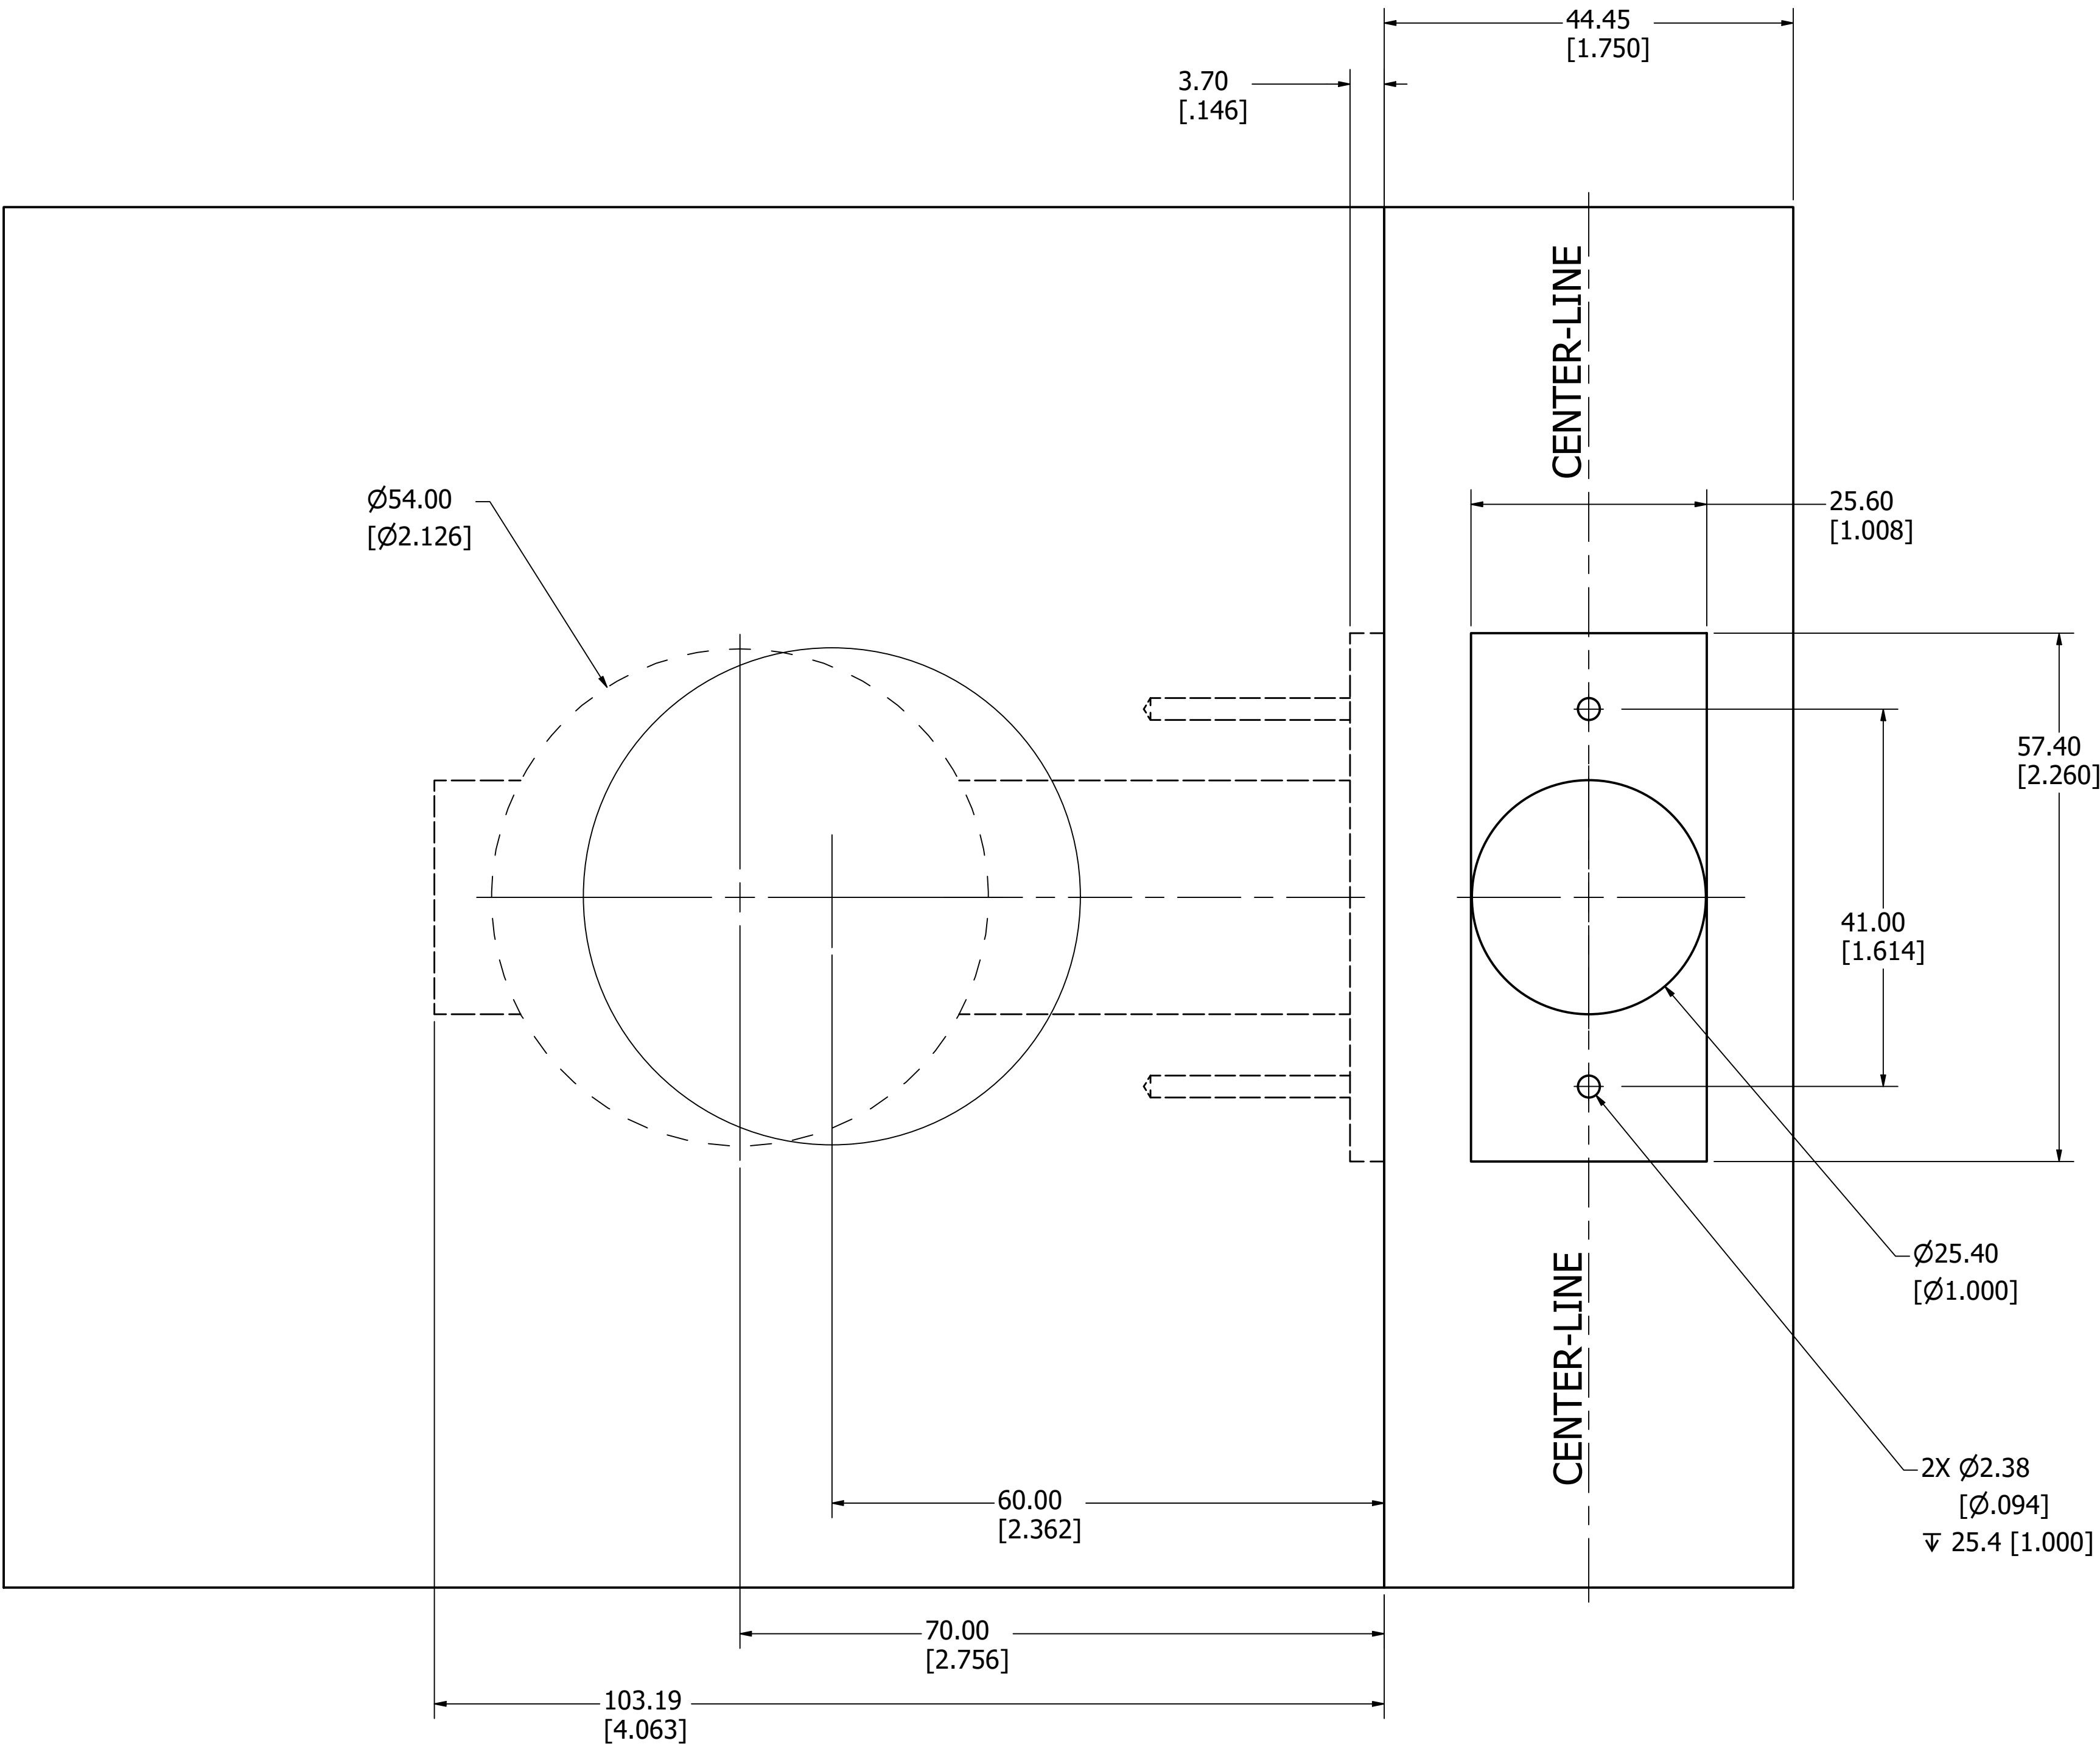

NOT FULL SCALE